


DISTRICT	COUNTY	ROUTE	SECTION	SHEET
6-0	BUCKS	1001	SIP	7 OF 40
DOYLESTOWN TOWNSHIP				
REVISION NUMBER	REVISIONS	DATE	BY	

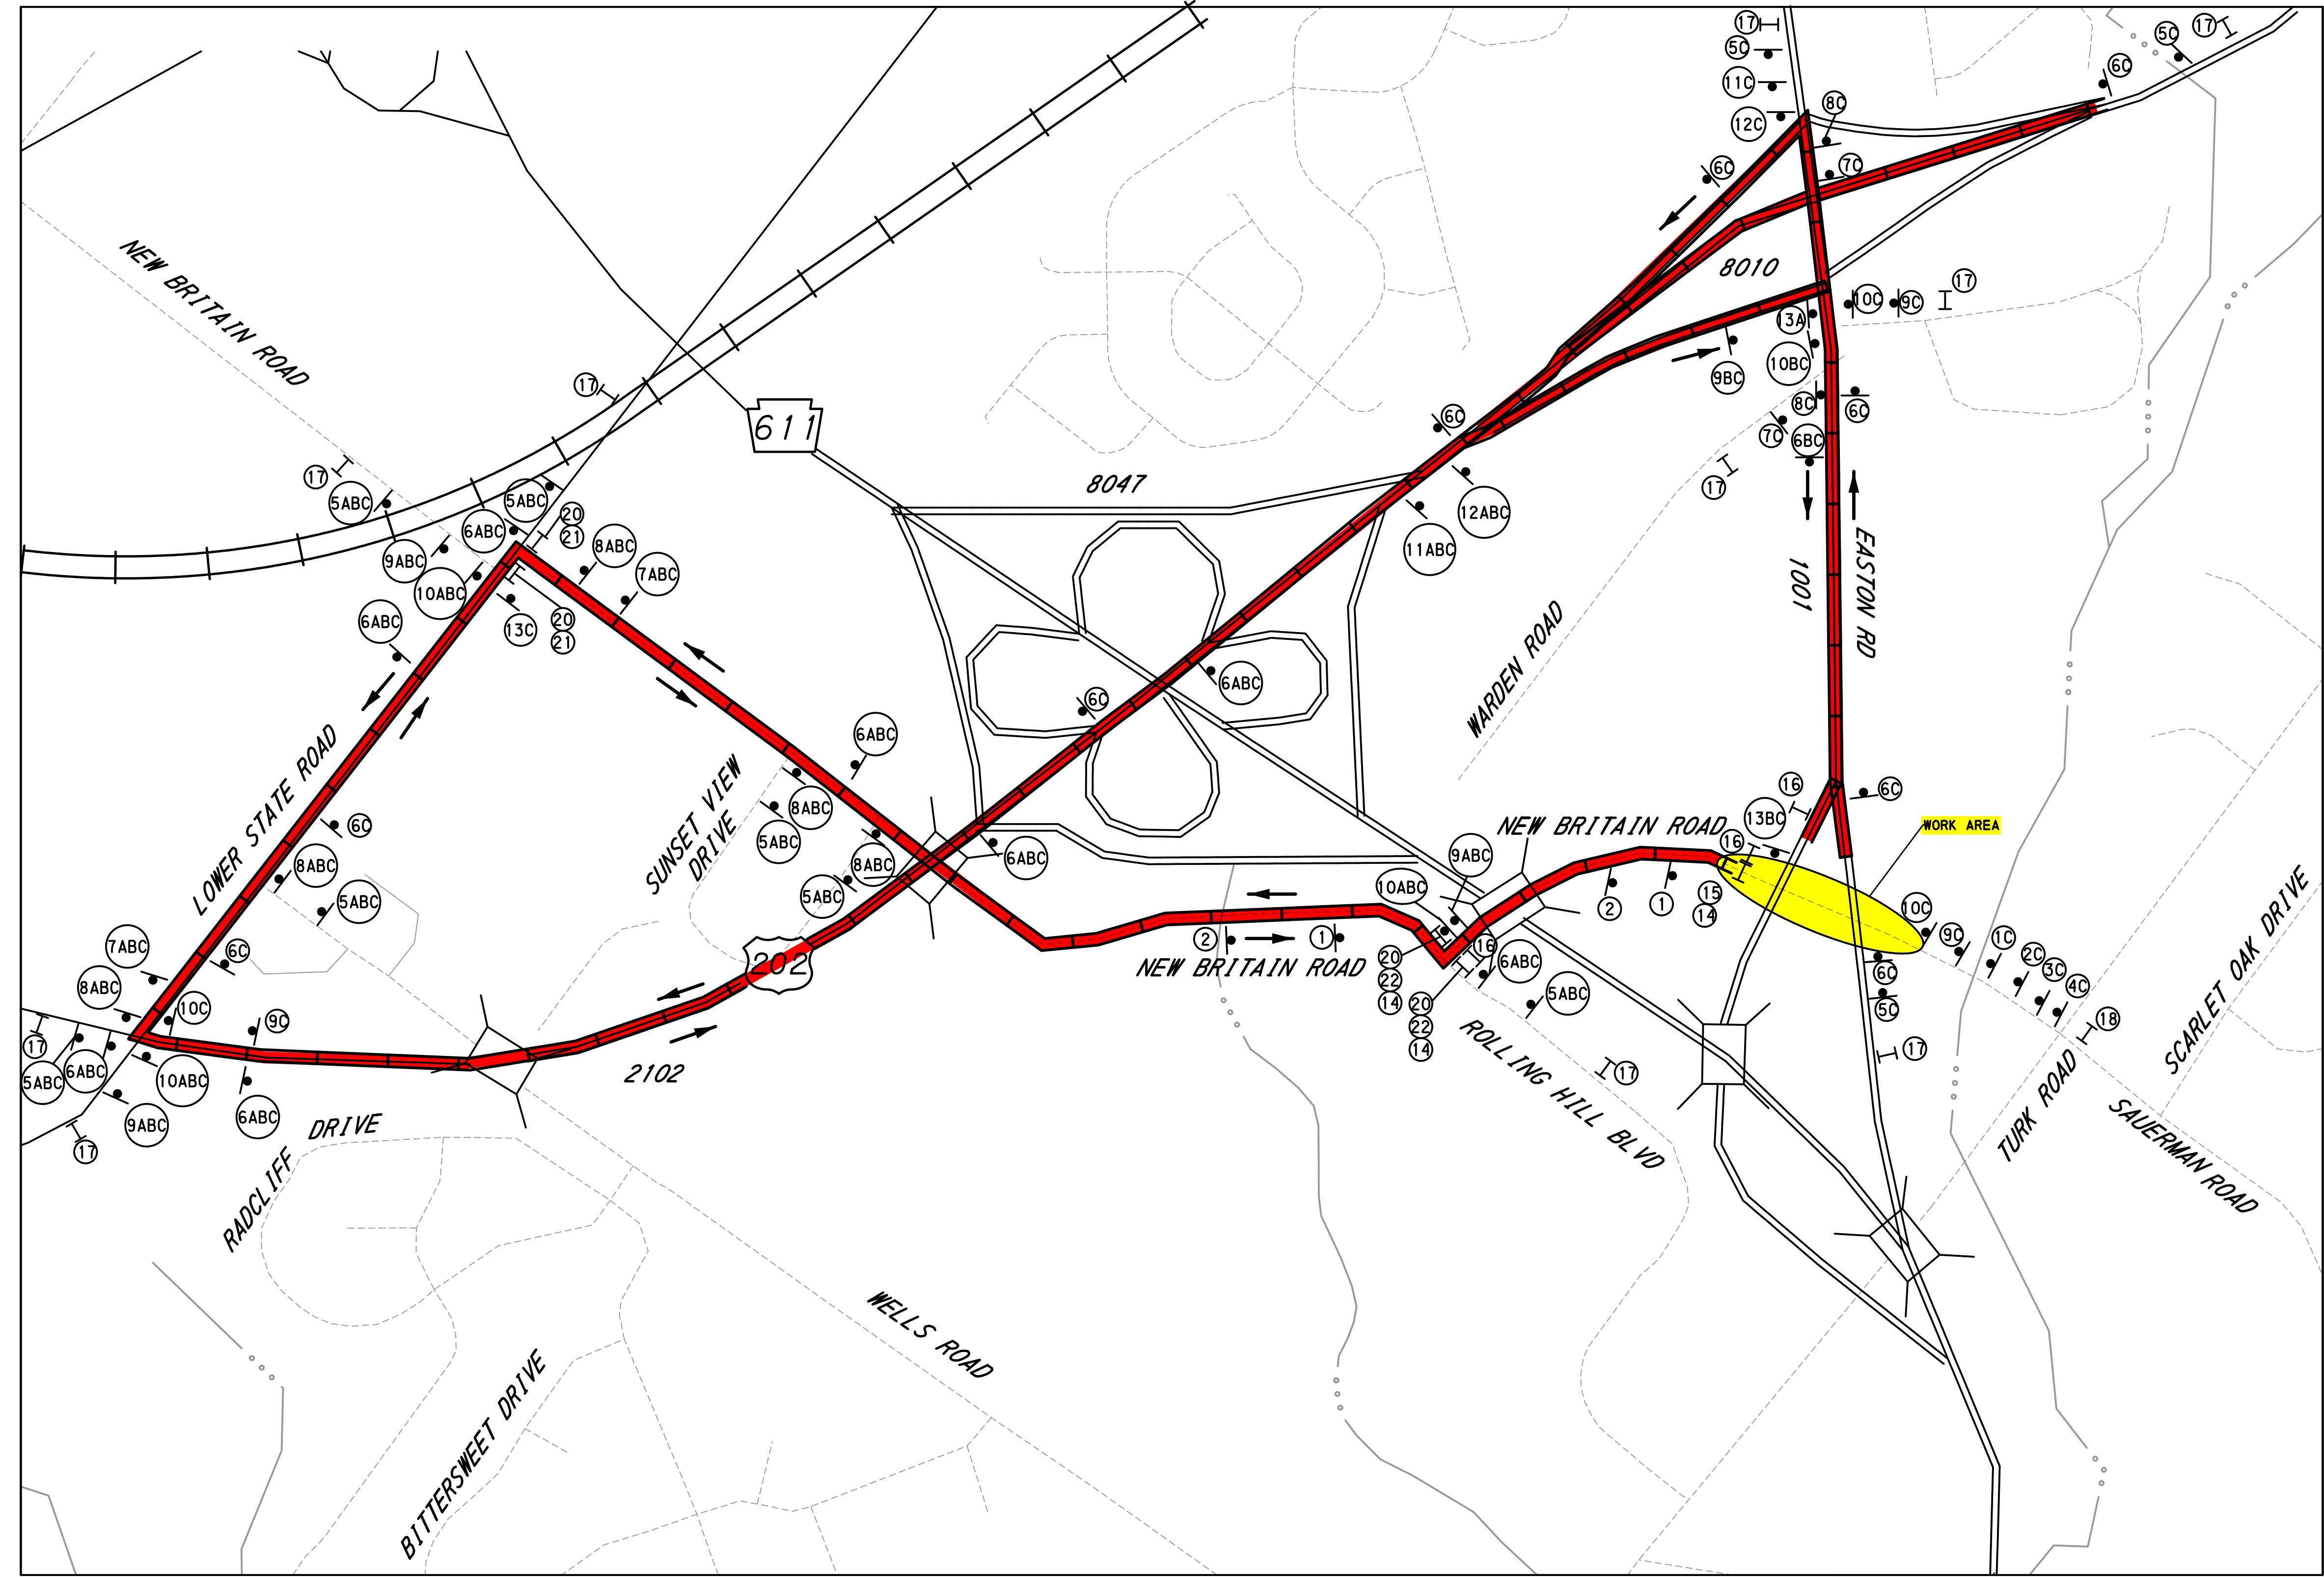


LEGEND

- WORK AREA
- DETOUR
- STATE HIGHWAY
- STATE ROAD
- TOWNSHIP ROAD
- STREAM
- RAILROAD
- FLOW ARROWS
- SIGN
- BARRICADE

T-345 (SAUERMAN RD)	- 25 MPH (POSTED SPEED)
T-345 (NEW BRITAIN RD)	- 35 MPH (POSTED SPEED)
SR 1001 (EASTON RD)	- 45 MPH (POSTED SPEED)
SR 3003 (LOWER STATE RD)	- 40 MPH (POSTED SPEED)
US ROUTE 202	- 40 MPH (POSTED SPEED)

DETOUR ROUTE - STAGE 2A
 DETOUR LENGTH = 3.7 MILES

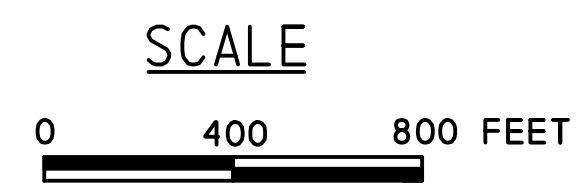

TRAFFIC CONTROL PLAN

